


Žemės sklypų ribų schema M 1:2000

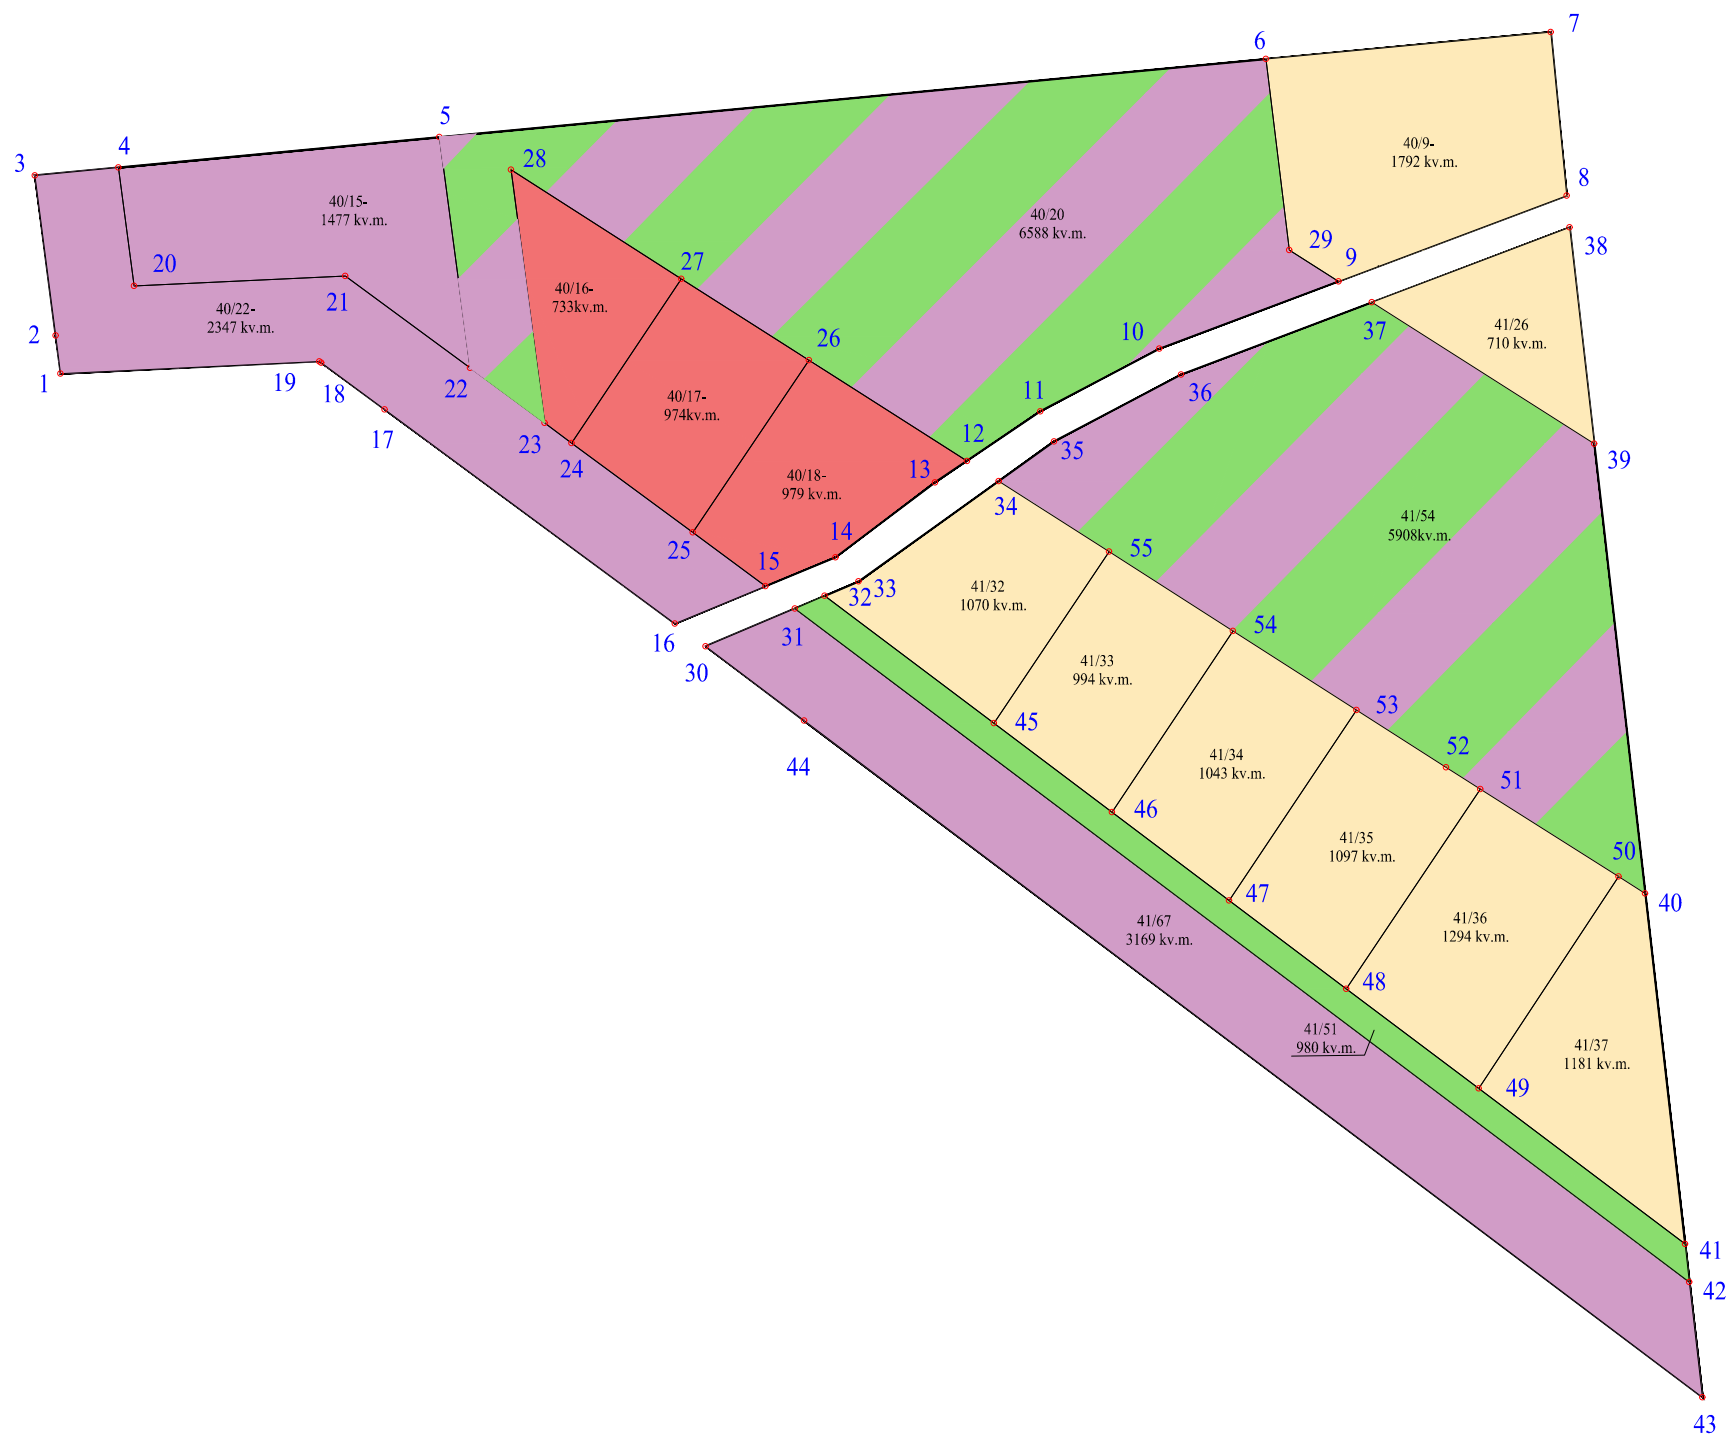

Koordinacijų žiniaraštis LKS-94 sistemoje

Nr.	Kodas	X	Y	Nr.	Kodas	X	Y
1	R	6180991.31	523084.13	29	R	6181013.36	523303.35
2	R	6180998.11	523083.24	30	R	6180942.65	523199.20
3	R	6181026.65	523079.52	31	R	6180949.42	523215.15
4	R	6181028.07	523094.46	32	R	6180951.67	523220.46
5	R	6181033.48	523151.72	33	R	6180954.24	523226.52
6	R	6181047.42	523299.19	34	R	6180972.12	523251.49
7	R	6181052.22	523350.01	35	R	6180979.20	523261.38
8	R	6181023.06	523352.84	36	R	6180991.15	523284.07
9	R	6181007.77	523312.17	37	R	6181004.02	523318.07
10	R	6180995.73	523280.15	38	R	6181017.38	523353.38
11	R	6180984.57	523258.93	39	R	6180978.81	523357.76
12	R	6180975.74	523245.83	40	R	6180898.60	523366.87
13	R	6180971.90	523240.14	41	R	6180836.08	523373.98
14	R	6180958.56	523222.41	42	R	6180829.23	523374.75
15	R	6180953.38	523209.89	43	R	6180808.70	523377.09
16	R	6180946.70	523193.72	44	R	6180929.38	523216.82
17	R	6180984.93	523141.92	45	R	6180928.93	523250.67
18	R	6180993.26	523130.63	46	R	6180913.09	523271.70
19	R	6180993.50	523130.31	47	R	6180897.34	523292.67
20	R	6181006.95	523097.21	48	R	6180881.58	523313.55
21	R	6181008.74	523134.93	49	R	6180863.81	523337.15
22	R	6180992.31	523157.18	50	R	6180901.61	523362.11
23	R	6180982.50	523170.47	51	R	6180917.21	523337.46
24	R	6180978.93	523175.30	52	R	6180921.08	523331.36
25	R	6180962.96	523196.94	53	R	6180931.31	523315.34
26	R	6180993.72	523217.68	54	R	6180945.42	523293.28
27	R	6181008.22	523194.87	55	R	6180959.54	523271.20
28	R	6181027.65	523164.48				